




LEE + WHITE

SITE PLANS & AVAILABLE SPACES

929 LEE STREET + 1000 - 1070 WHITE STREET | ATLANTA, GA 30310 | LEEANDWHITEATL.COM



SITE PLAN

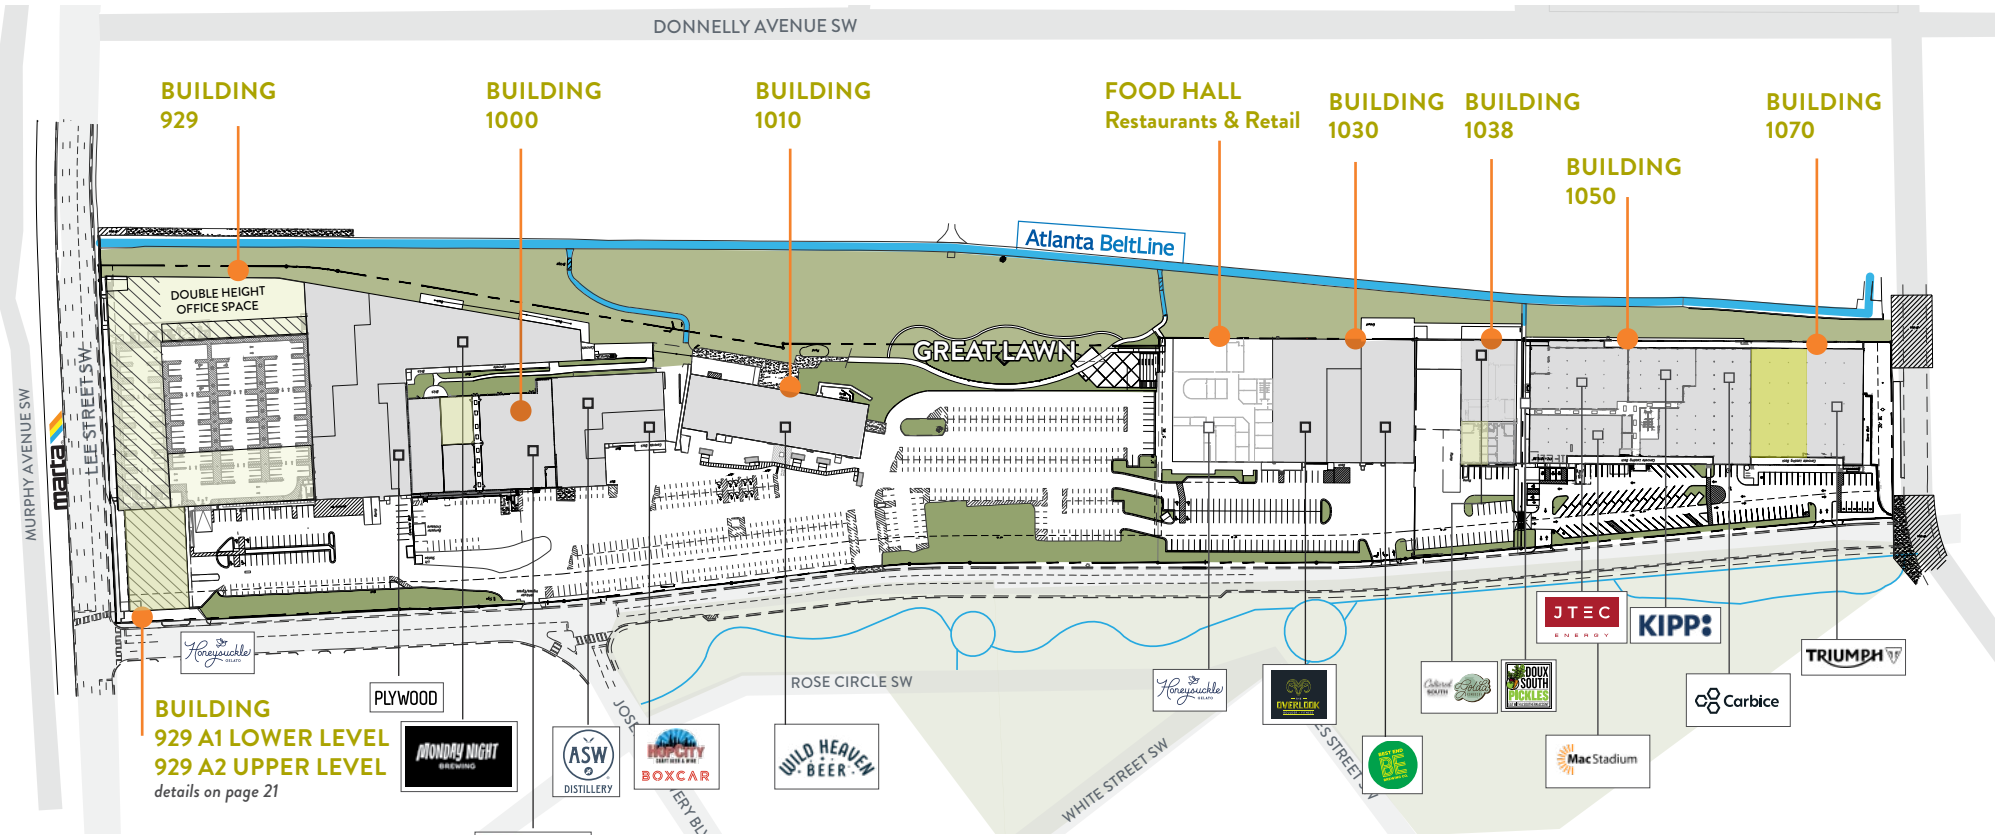


BUILDING 929 A1 LOWER LEVEL
929 A2 UPPER LEVEL
details on page 21

- Available
- Existing Tenant
- 2nd Story Office


AVAILABLE SUITE(S)	929	929 SUITES A1 + A2	1000	FOOD HALL	CONTAINER RETAIL	1038	1070
SF	90,097	12,960	3,889	445 - 3,990	160	2,440	15,759

929 BUILDING


LEVEL 1

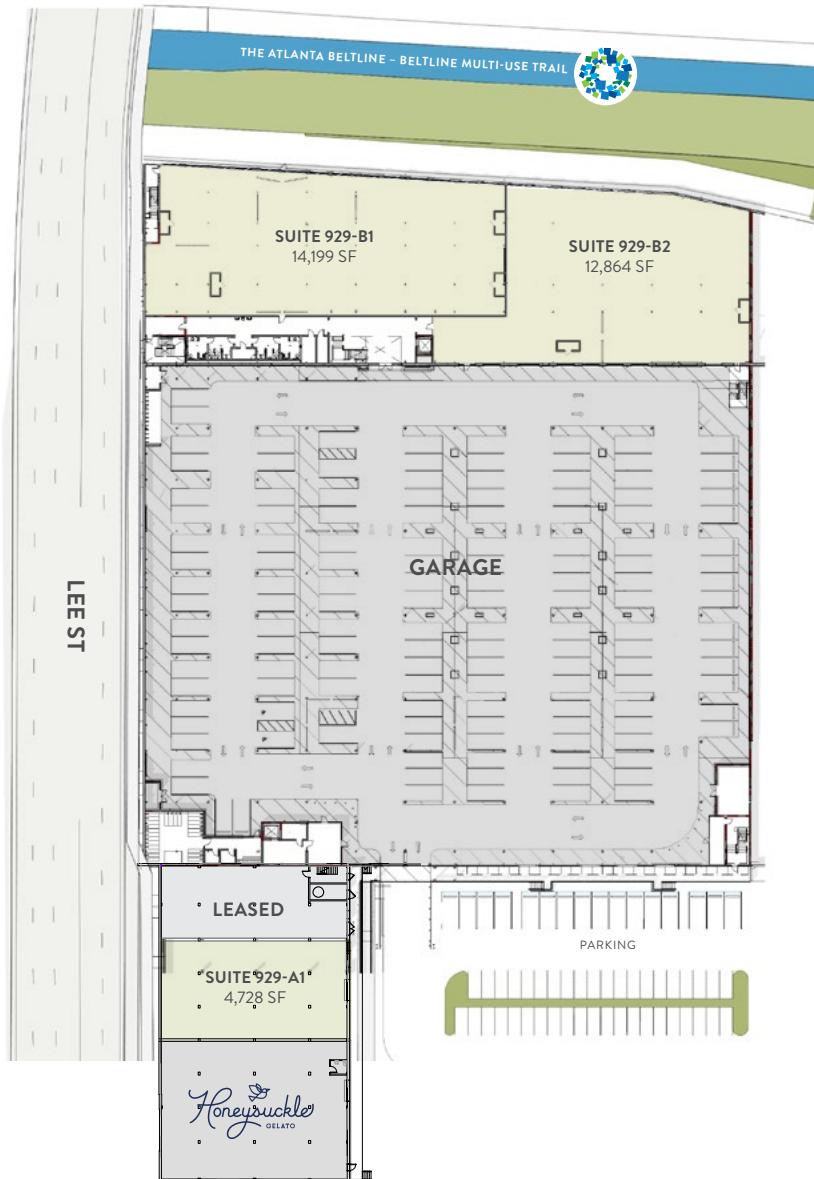


LEVEL 2

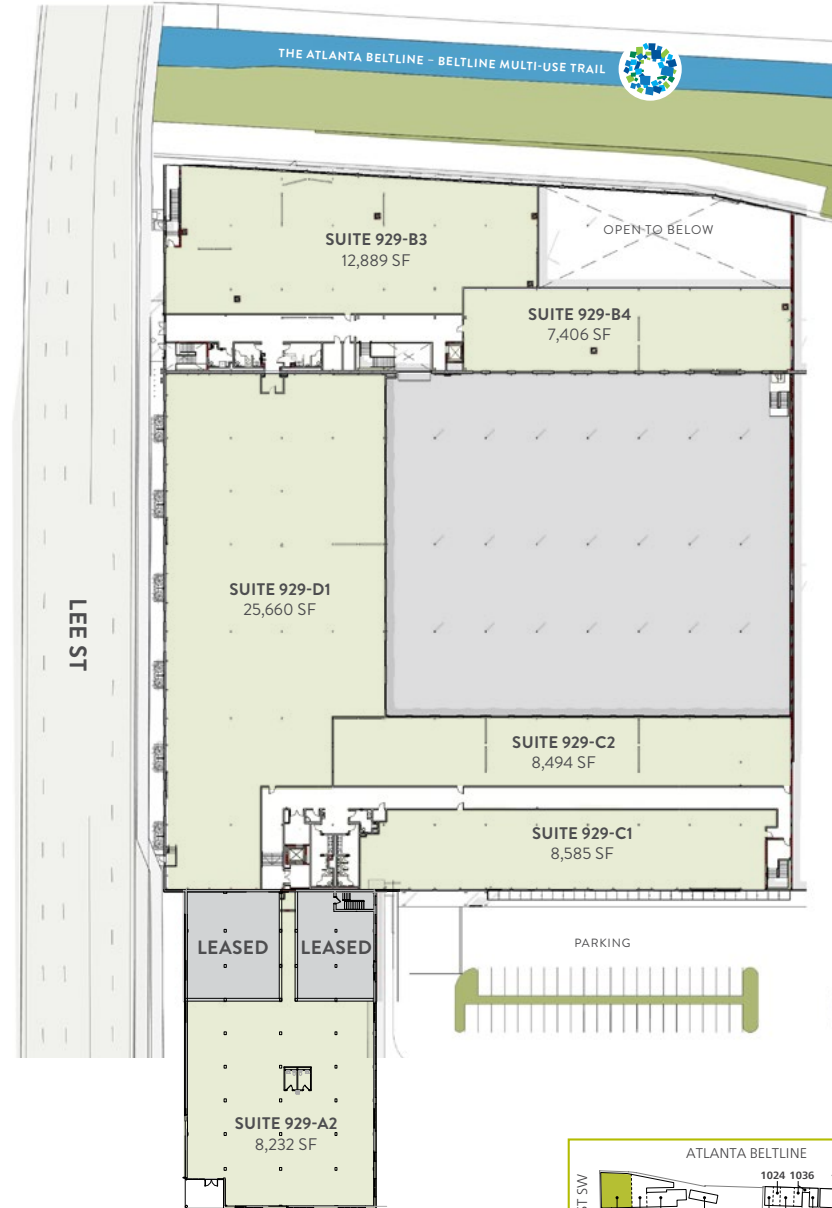


Available Existing Tenant

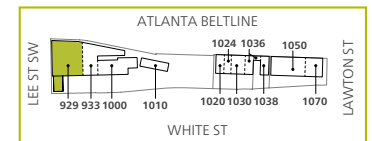

929 BUILDING A1

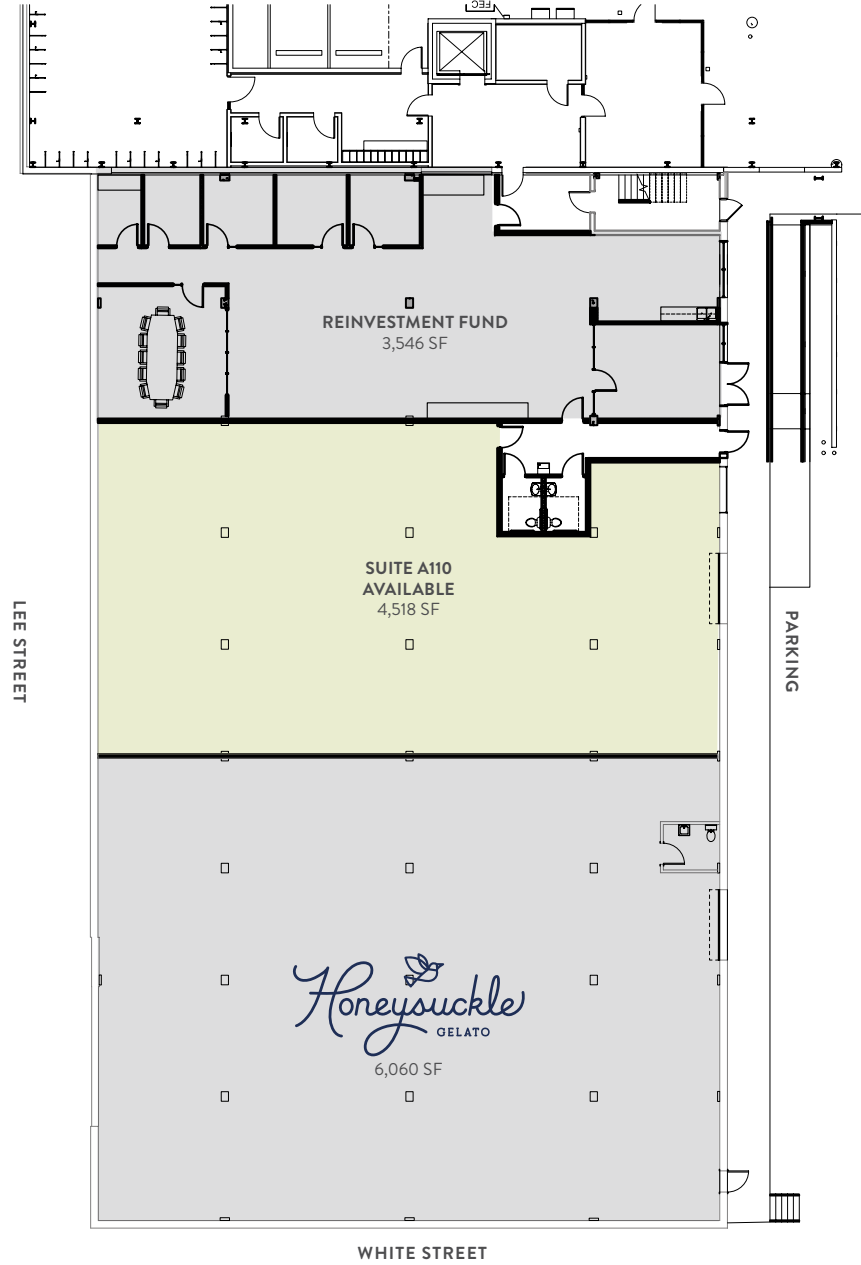

Available Existing Tenant

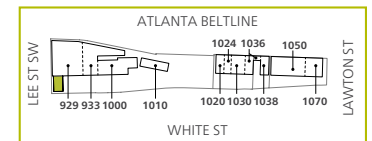


KELLY WILSON RETAIL LEASING,
770.913.3912 | kwilson@ackermanco.net


LEO WIENER RETAIL LEASING,
770.913.3930 | lwiener@ackermanco.net

MELANIE GARLOCK OFFICE LEASING,
212.599.4442 | melanie.garlock@cushwake.com

PORTER HENRITZE OFFICE LEASING,
404.853.5255 | porter.henritze@cushwake.com

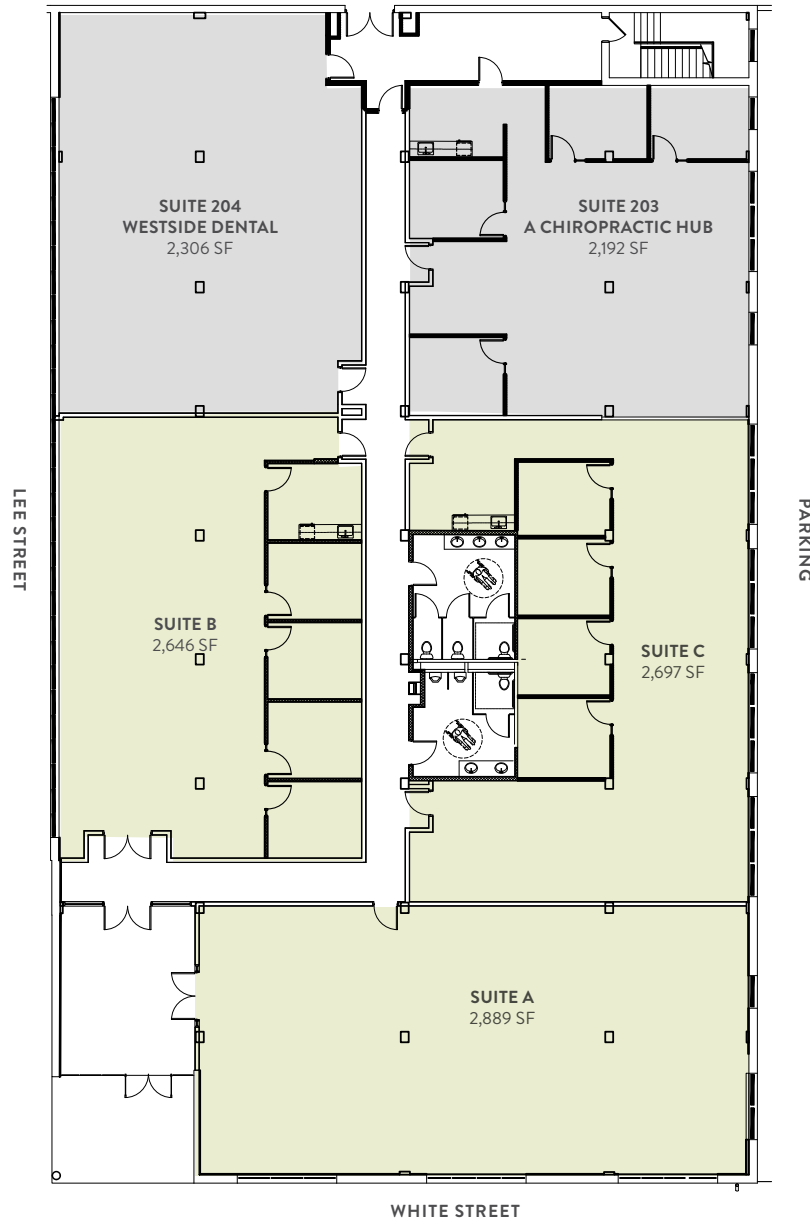

Available Existing Tenant

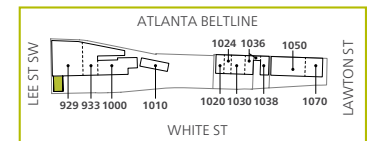


1000 BUILDING




THE ATLANTA BELTLINE - BELTLINE MULTI-USE TRAIL

LEE + WHITE
929 LEE STREET + 1000 - 1070 WHITE STREET

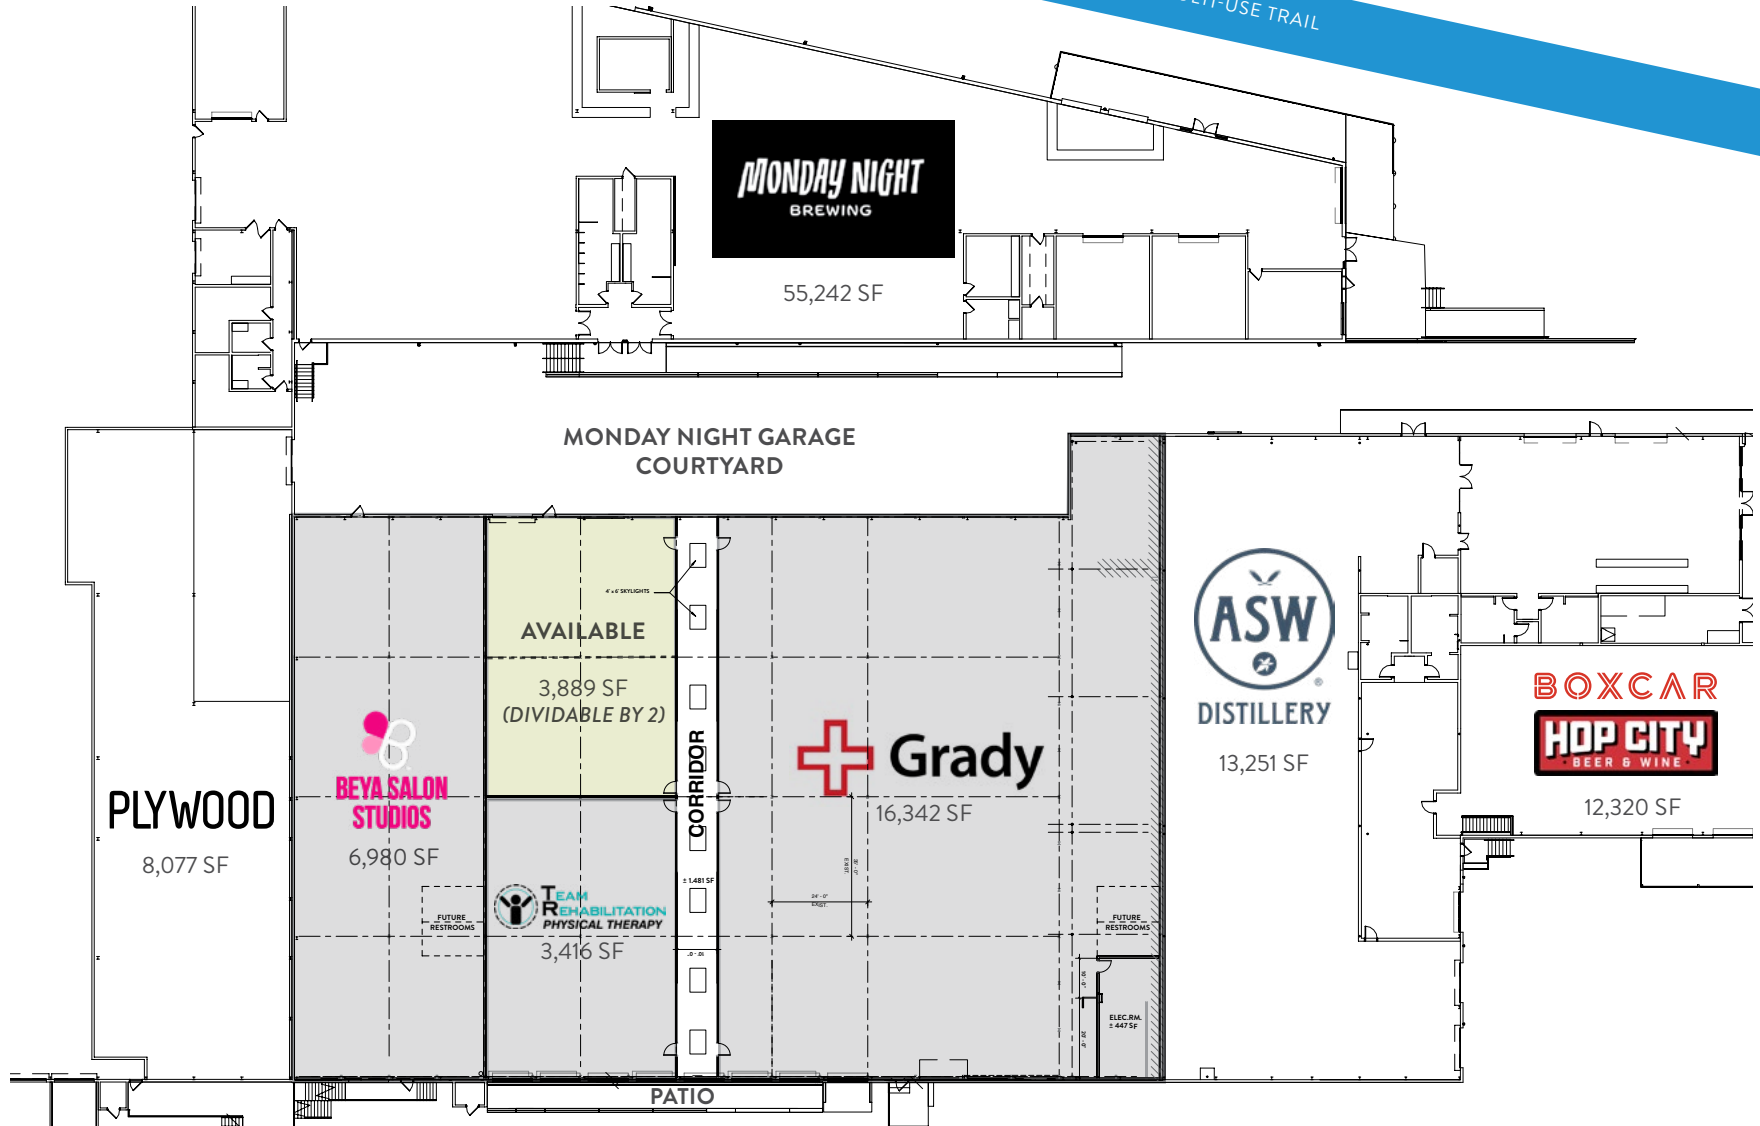

Available
 Existing Tenant

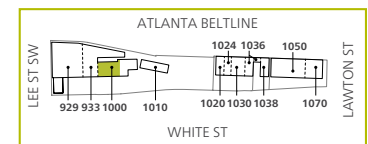

KELLY WILSON RETAIL LEASING,
770.913.3912 | kwilson@ackermanco.net

LEO WIENER RETAIL LEASING,
770.913.3930 | lwiener@ackermanco.net

MELANIE GARLOCK OFFICE LEASING,
212.599.4442 | melanie.garlock@cushwake.com



PORTER HENRITZE OFFICE LEASING,
404.853.5255 | porter.henritze@cushwake.com

1010 BUILDING

LEE + WHITE
929 LEE STREET + 1000 - 1070 WHITE STREET



THE ATLANTA BELTLINE - BELTLINE MULTI-USE TRAIL

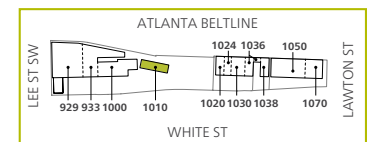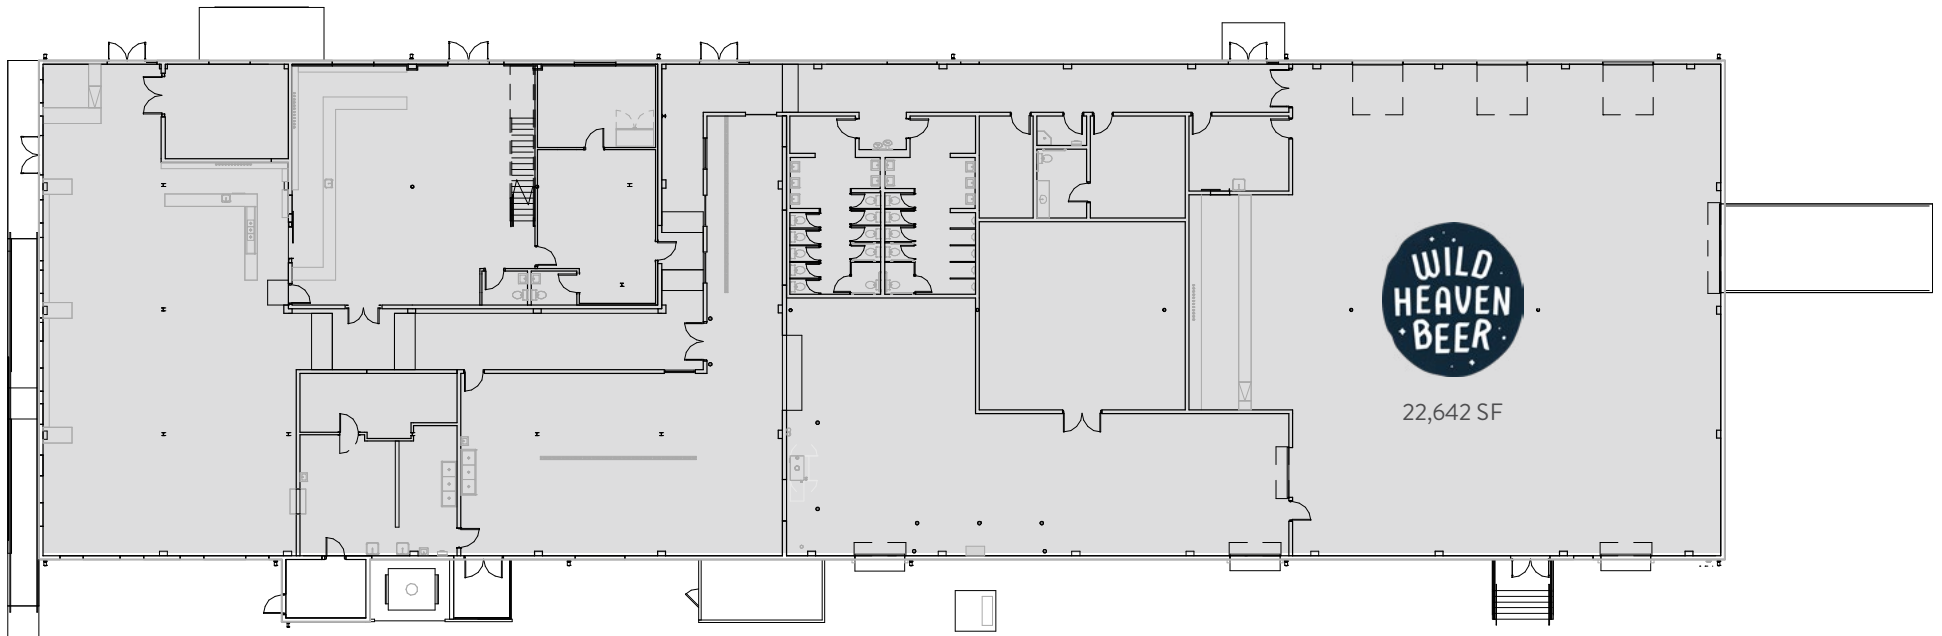

KELLY WILSON RETAIL LEASING,
770.913.3912 | kwilson@ackermanco.net

LEO WIENER RETAIL LEASING,
770.913.3930 | lwiener@ackermanco.net


MELANIE GARLOCK OFFICE LEASING,
212.599.4442 | melanie.garlock@cushwake.com

PORTER HENRITZE OFFICE LEASING,
404.853.5255 | porter.henritze@cushwake.com

FOOD HALL




THE ATLANTA BELTLINE - BELTLINE MULTI-USE TRAIL

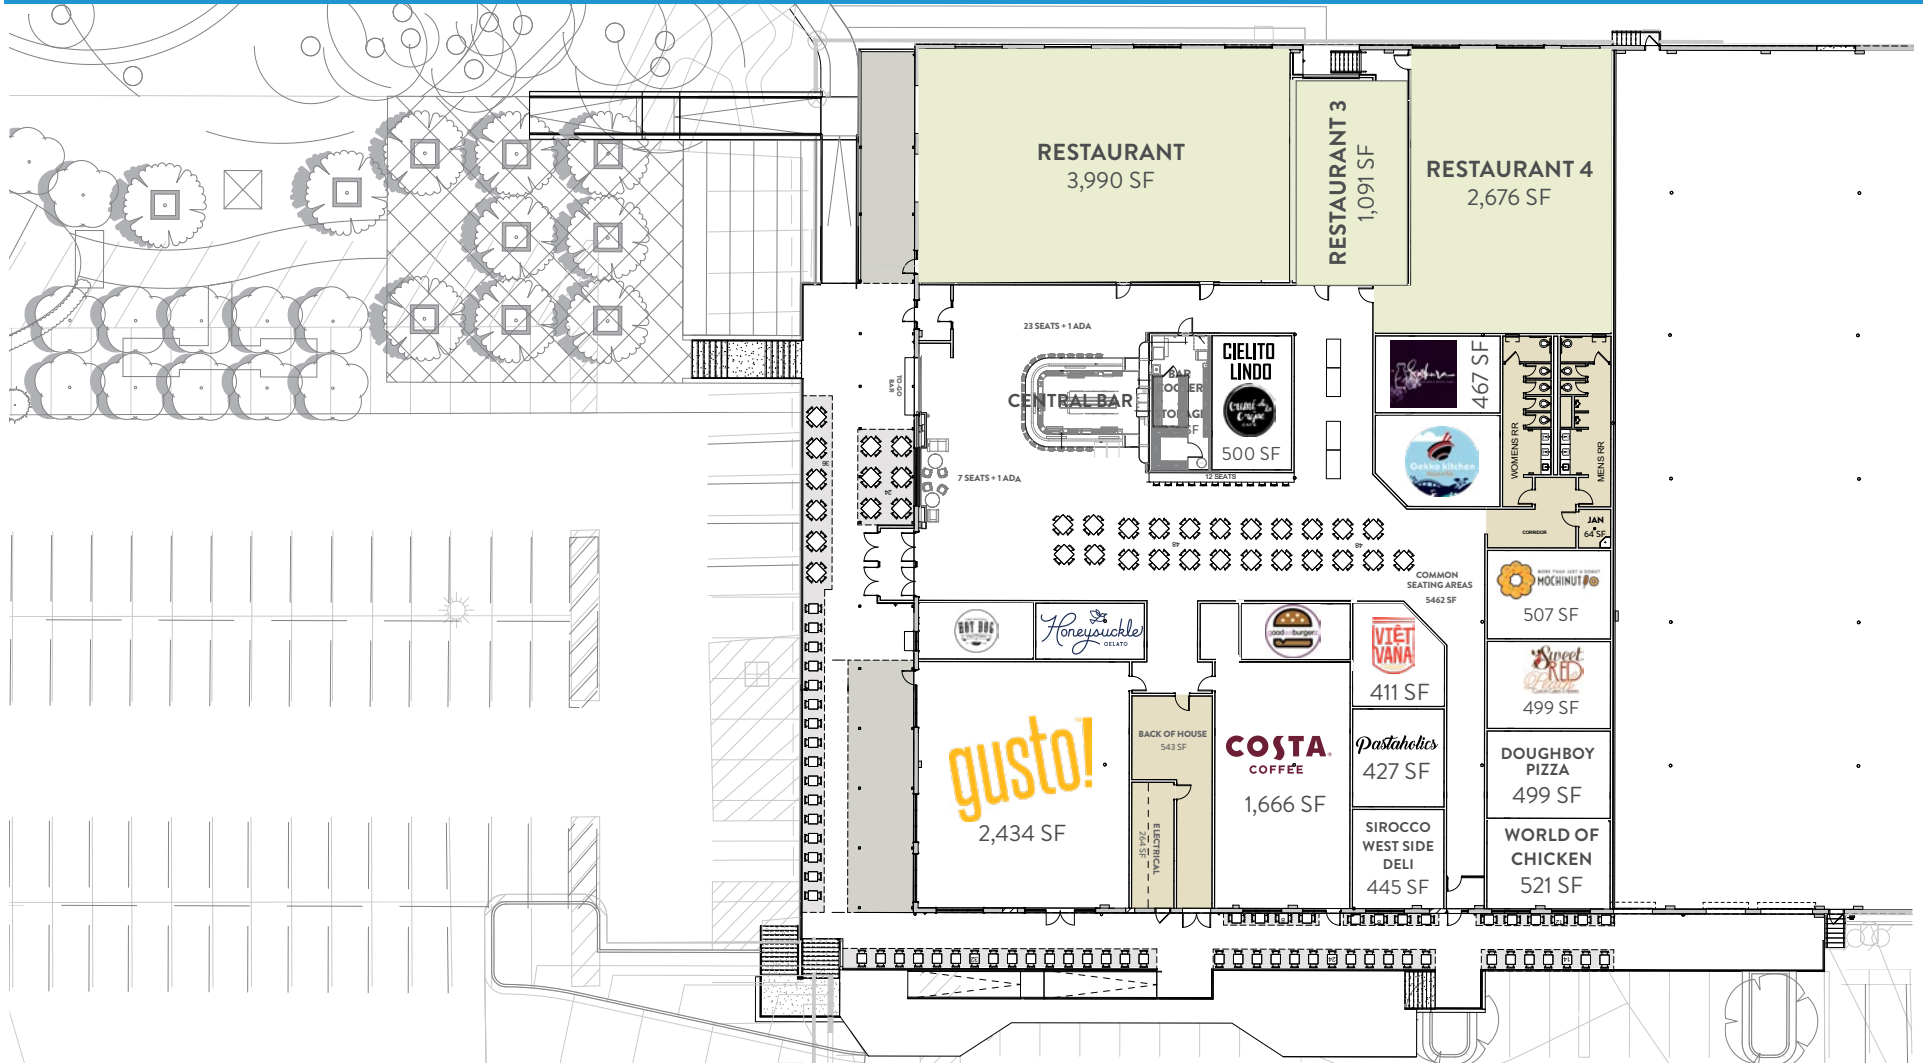

WHITE STREET

+ More than 875 surface parking spots


Available

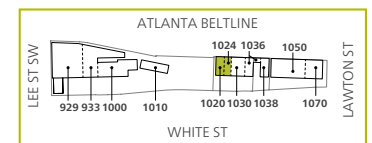

FOOD HALL - 1038 BUILDING




THE ATLANTA BELTLINE - BELTLINE MULTI-USE TRAIL

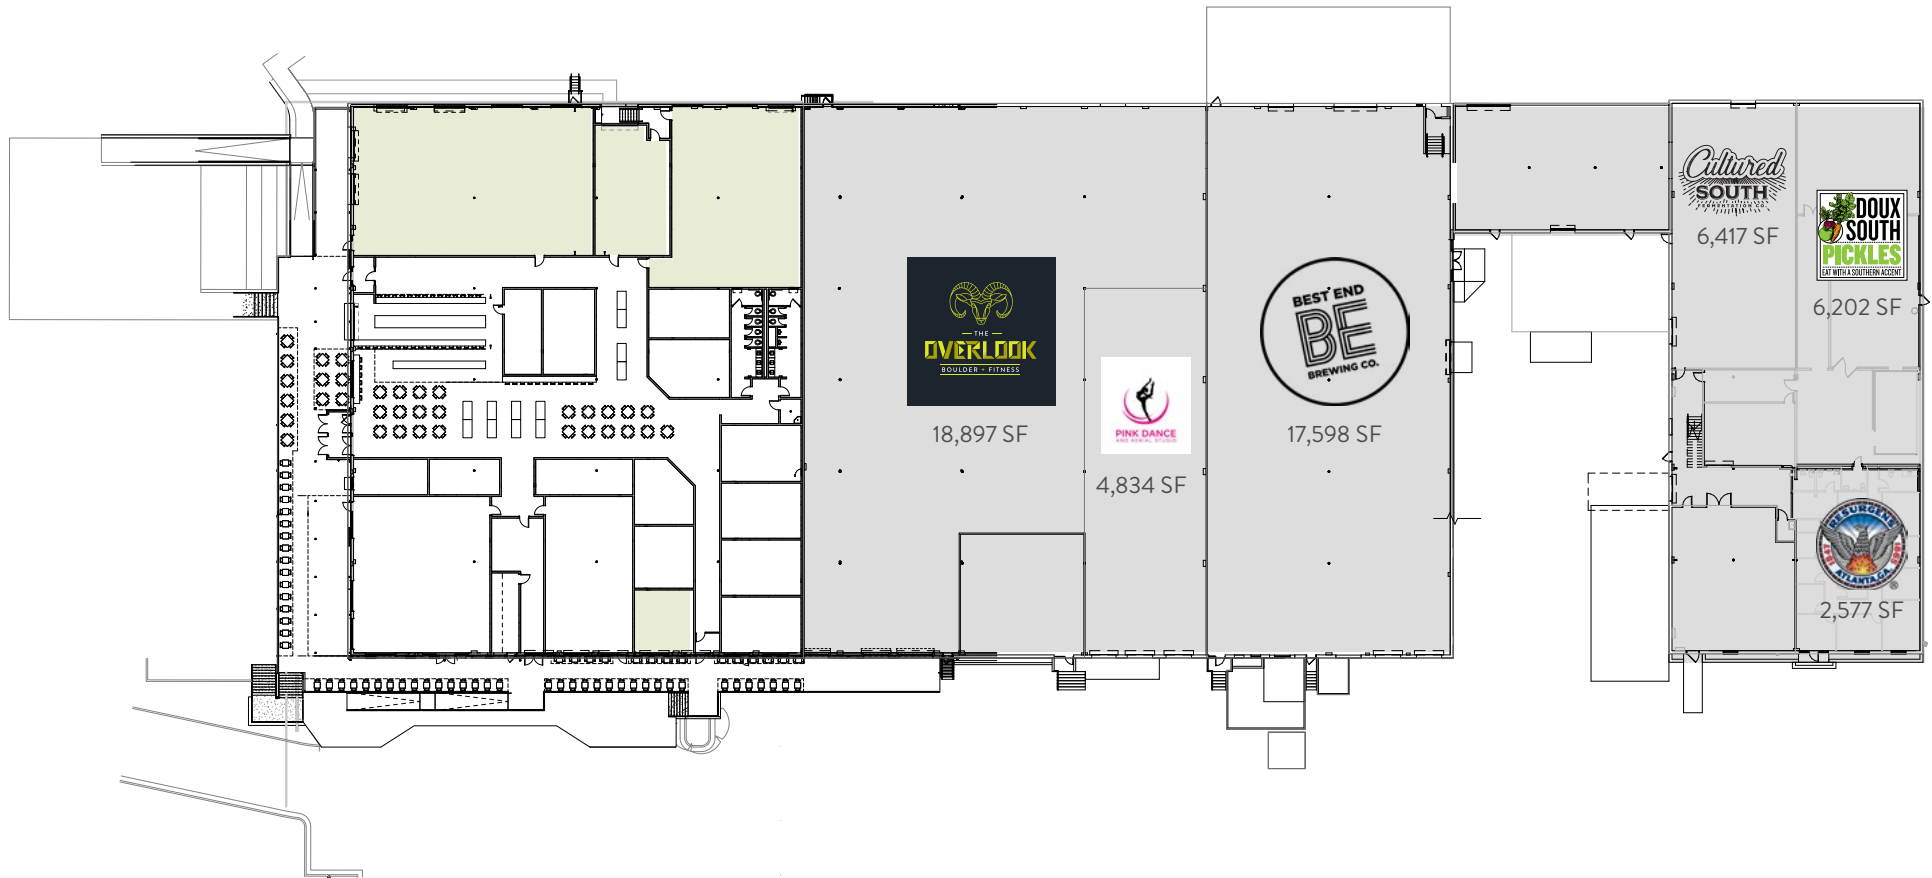

WHITE STREET

+ More than 875 surface parking spots

Available Existing Tenant

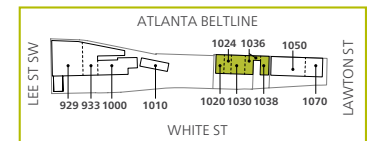

KELLY WILSON RETAIL LEASING,
770.913.3912 | kwilson@ackermanco.net


LEO WIENER RETAIL LEASING,
770.913.3930 | lwiener@ackermanco.net

MELANIE GARLOCK OFFICE LEASING,
212.599.4442 | melanie.garlock@cushwake.com


PORTER HENRITZE OFFICE LEASING,
404.853.5255 | porter.henritze@cushwake.com

1038 BUILDING - SUITE D

LEVEL 2

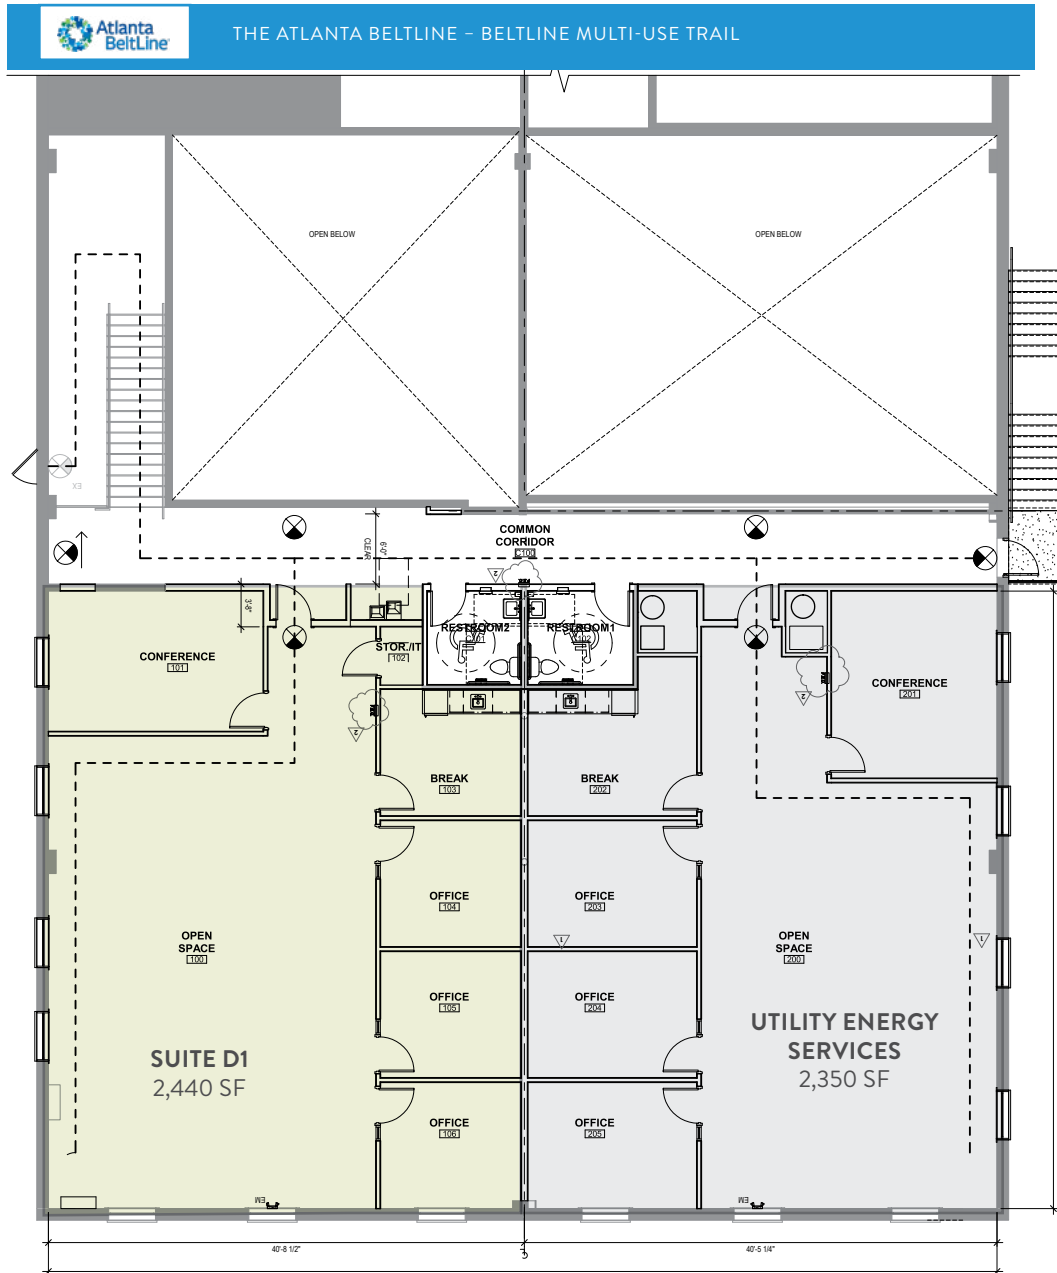

Available Existing Tenant

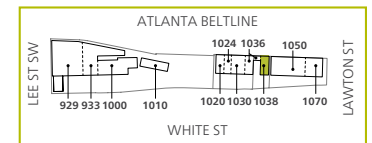


KELLY WILSON RETAIL LEASING,
770.913.3912 | kwilson@ackermanco.net

LEO WIENER RETAIL LEASING,
770.913.3930 | lwiener@ackermanco.net


MELANIE GARLOCK OFFICE LEASING,
212.599.4442 | melanie.garlock@cushwake.com

PORTER HENRITZE OFFICE LEASING,
404.853.5255 | porter.henritze@cushwake.com

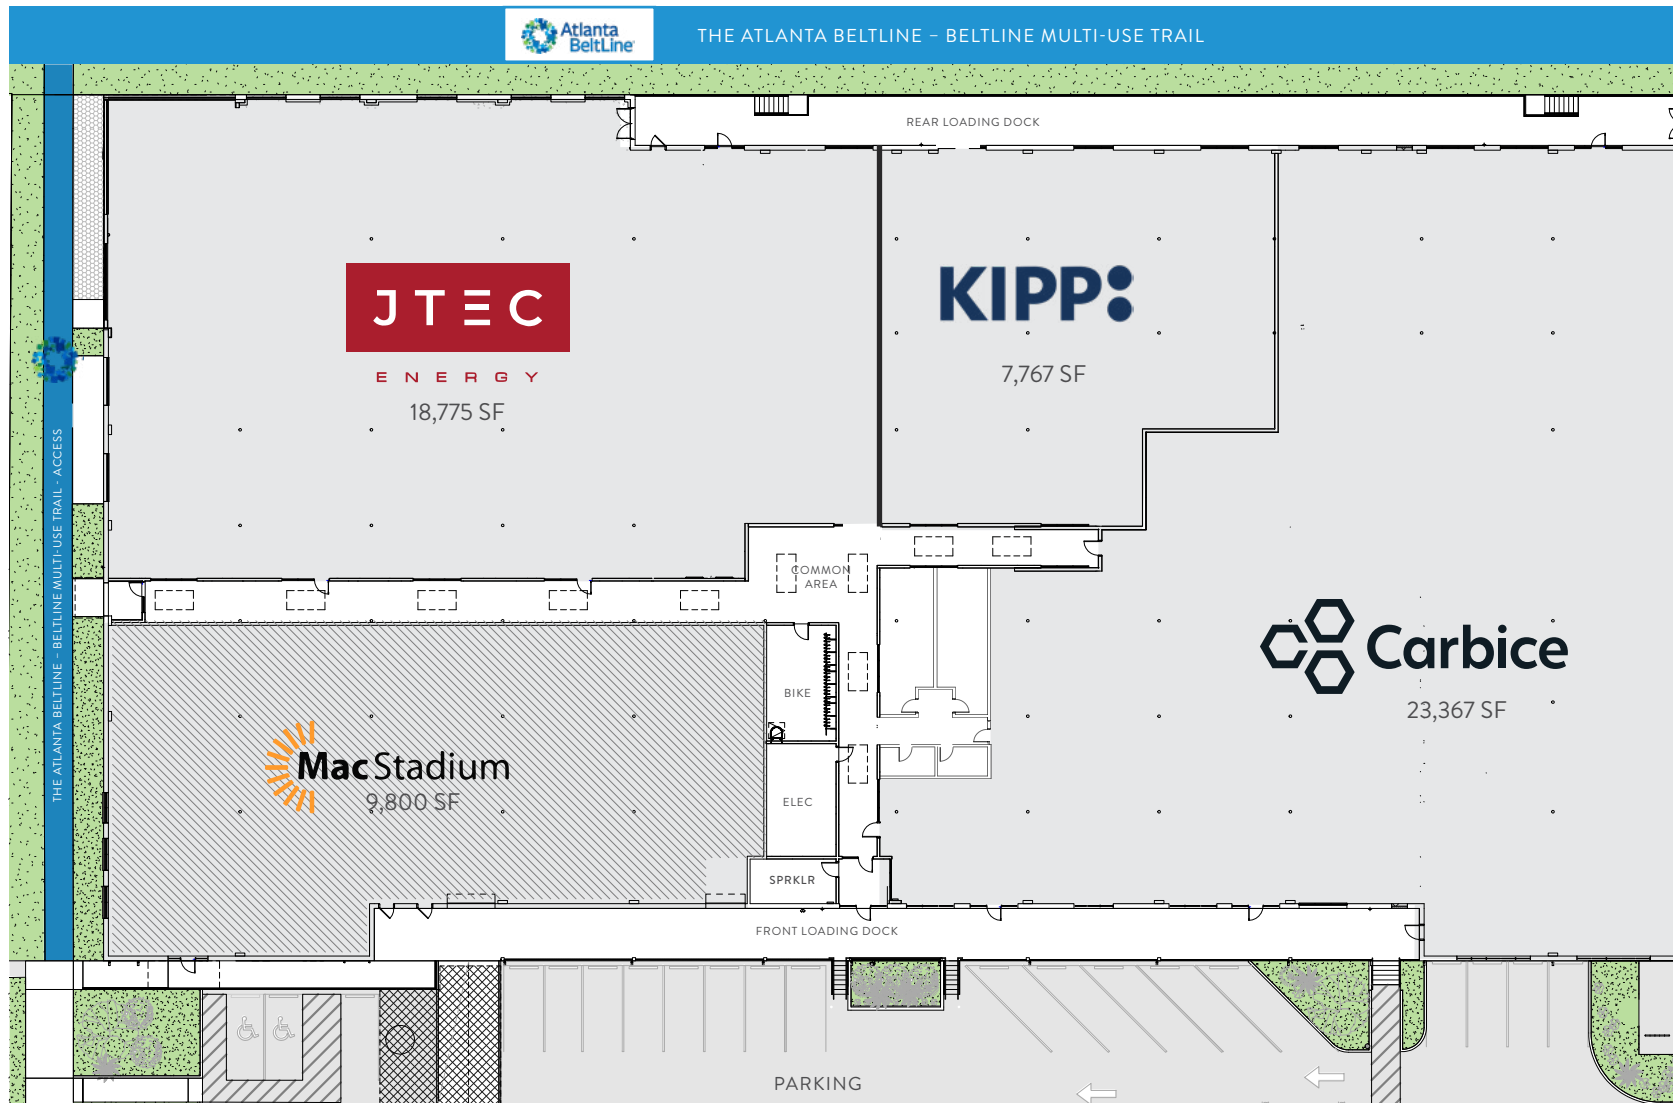

+ More than 875 surface parking spots

Available Existing Tenant

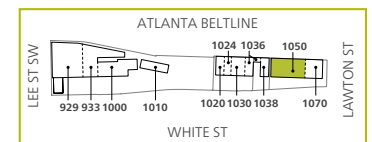

KELLY WILSON RETAIL LEASING,
770.913.3912 | kwilson@ackermanco.net

LEO WIENER RETAIL LEASING,
770.913.3930 | lwiener@ackermanco.net



MELANIE GARLOCK OFFICE LEASING,
212.599.4442 | melanie.garlock@cushwake.com

PORTER HENRITZE OFFICE LEASING,
404.853.5255 | porter.henritze@cushwake.com


1050 BUILDING - POTENTIAL RETAIL



THE ATLANTA BELTLINE - BELTLINE MULTI-USE TRAIL

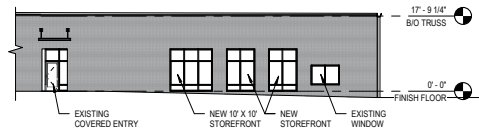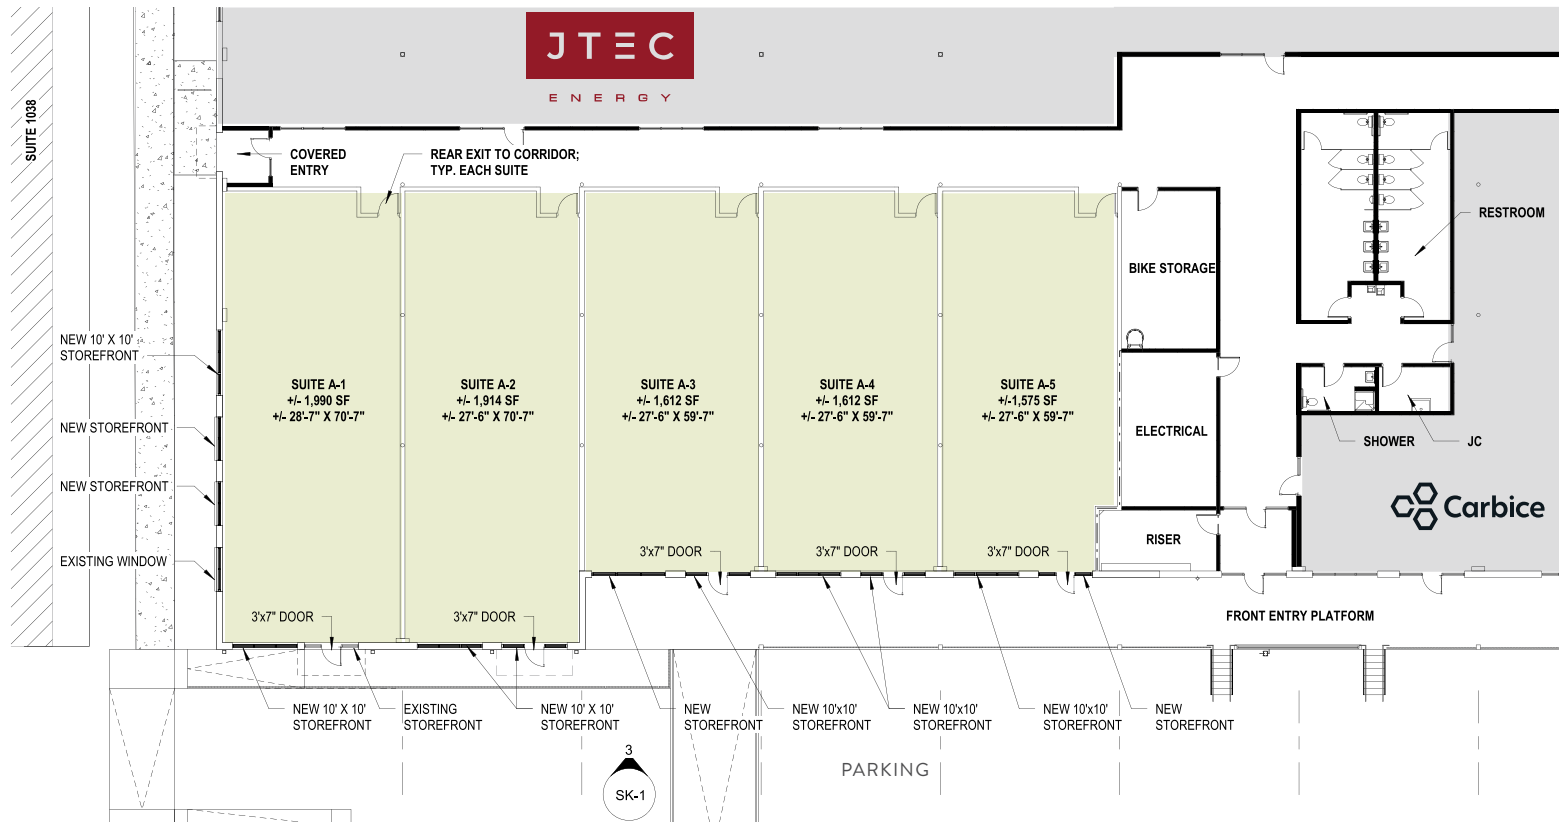


2 EAST ELEVATION
SK-1 SCALE: 1/16" = 1'-0"

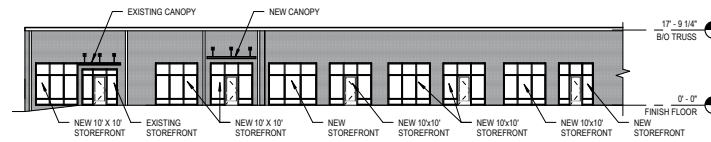

3 NORTH ELEVATION
SK-1 SCALE: 1/16" = 1'-0"


Available

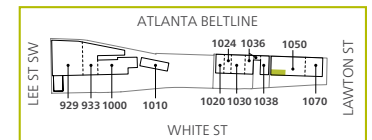


1070 BUILDING



THE ATLANTA BELTLINE - BELTLINE MULTI-USE TRAIL

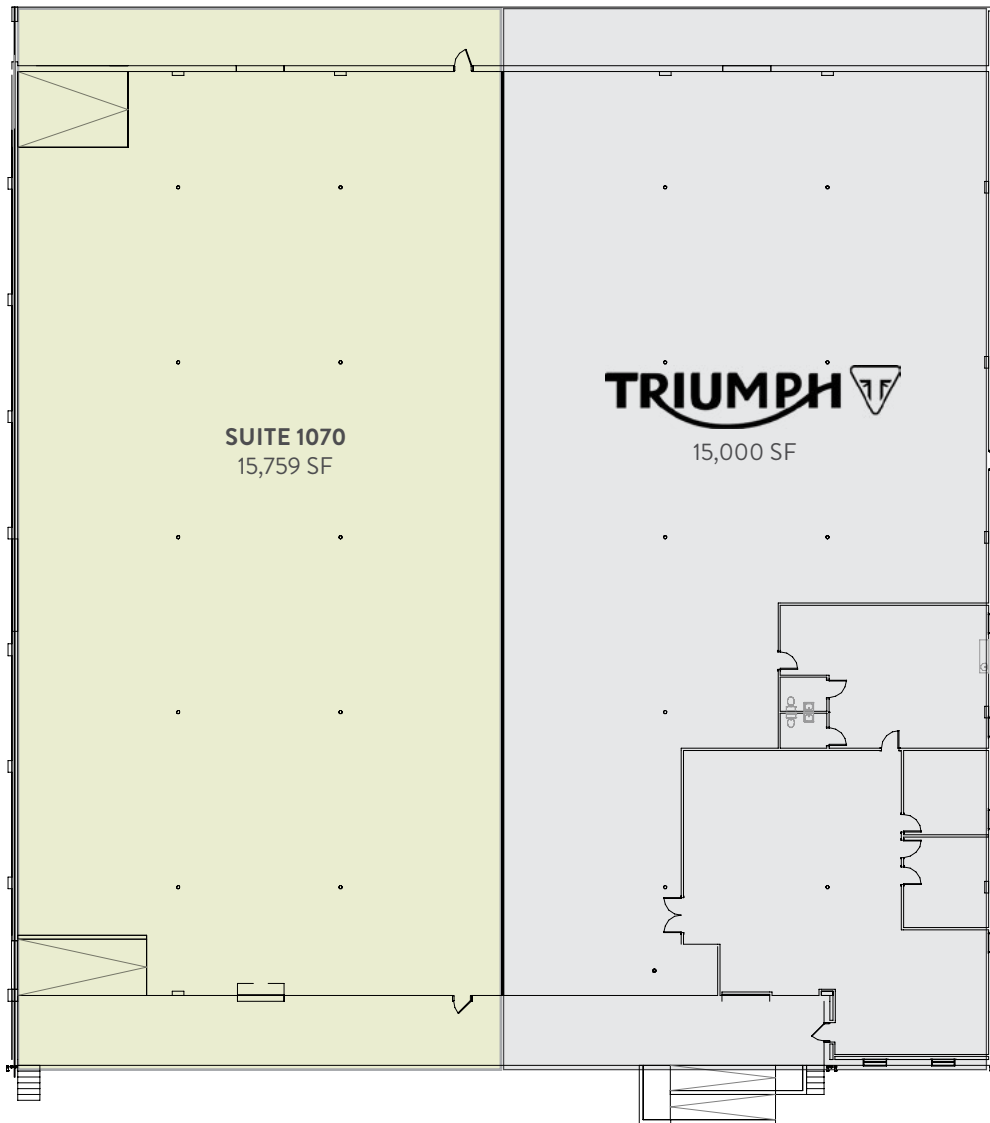

 Available  Existing Tenant

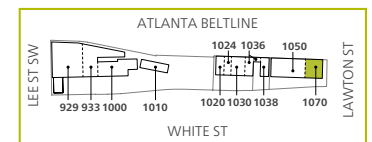

KELLY WILSON RETAIL LEASING,
770.913.3912 | kwilson@ackermanco.net

LEO WIENER RETAIL LEASING,
770.913.3930 | lwiener@ackermanco.net

MELANIE GARLOCK OFFICE LEASING,
212.599.4442 | melanie.garlock@cushwake.com

PORTER HENRITZE OFFICE LEASING,
404.853.5255 | porter.henritze@cushwake.com



KELLY WILSON RETAIL LEASING,
770.913.3912 | kwilson@ackermanco.net

LEO WIENER RETAIL LEASING,
770.913.3930 | lwiener@ackermanco.net

MELANIE GARLOCK OFFICE LEASING,
212.599.4442 | melanie.garlock@cushwake.com

PORTER HENRITZE OFFICE LEASING,
404.853.5255 | porter.henritze@cushwake.com



KELLY WILSON RETAIL LEASING,
770.913.3912 | kwilson@ackermanco.net

LEO WIENER RETAIL LEASING,
770.913.3930 | lwiener@ackermanco.net

MELANIE GARLOCK OFFICE LEASING,
212.599.4442 | melanie.garlock@cushwake.com

PORTER HENRITZE OFFICE LEASING,
404.853.5255 | porter.henritze@cushwake.com



KELLY WILSON RETAIL LEASING,
770.913.3912 | kwilson@ackermanco.net

LEO WIENER RETAIL LEASING,
770.913.3930 | lwiener@ackermanco.net

MELANIE GARLOCK OFFICE LEASING,
212.599.4442 | melanie.garlock@cushwake.com

PORTER HENRITZE OFFICE LEASING,
404.853.5255 | porter.henritze@cushwake.com



KELLY WILSON RETAIL LEASING,
770.913.3912 | kwilson@ackermanco.net

LEO WIENER RETAIL LEASING,
770.913.3930 | lwiener@ackermanco.net

MELANIE GARLOCK OFFICE LEASING,
212.599.4442 | melanie.garlock@cushwake.com

PORTER HENRITZE OFFICE LEASING,
404.853.5255 | porter.henritze@cushwake.com



KELLY WILSON RETAIL LEASING,
770.913.3912 | kwilson@ackermanco.net

LEO WIENER RETAIL LEASING,
770.913.3930 | lwiener@ackermanco.net

MELANIE GARLOCK OFFICE LEASING,
212.599.4442 | melanie.garlock@cushwake.com

PORTER HENRITZE OFFICE LEASING,
404.853.5255 | porter.henritze@cushwake.com



POP-UP RETAIL CONTAINER

LEE + WHITE | ATLANTA, GA


KELLY WILSON RETAIL LEASING,
770.913.3912 | kwilson@ackermanco.net

LEO WIENER RETAIL LEASING,
770.913.3930 | lwiener@ackermanco.net

MELANIE GARLOCK OFFICE LEASING,
212.599.4442 | melanie.garlock@cushwake.com

PORTER HENRITZE OFFICE LEASING,
404.853.5255 | porter.henritze@cushwake.com



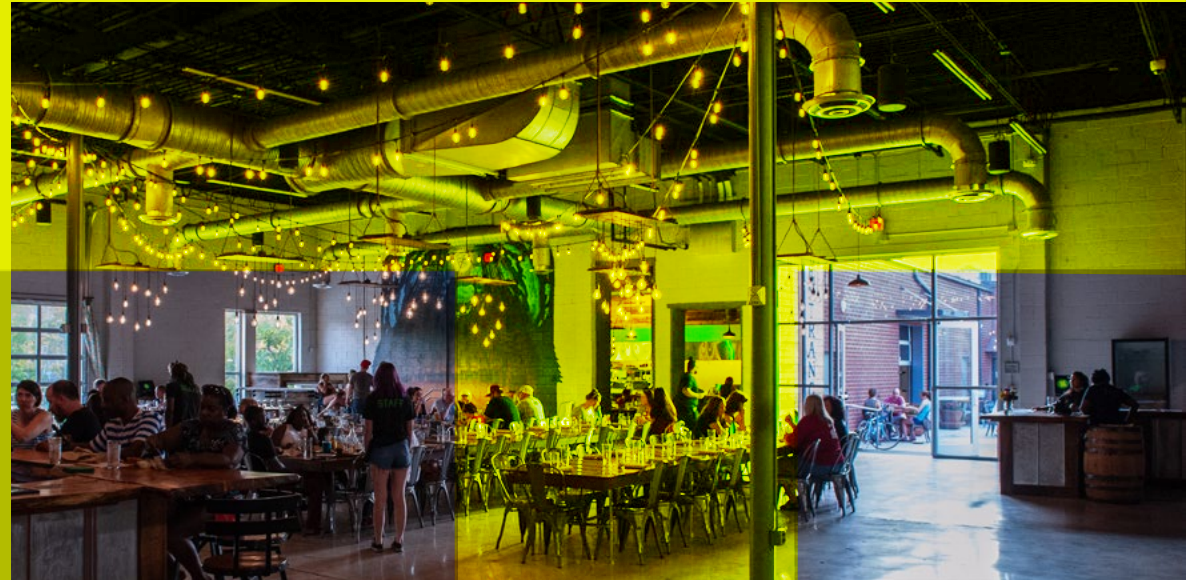



FOR LEASING INFORMATION

929 LEE STREET + 1000 - 1070 WHITE STREET

KELLY WILSON RETAIL LEASING,
770.913.3912 | kwilson@ackermanco.net

LEO WIENER RETAIL LEASING,
770.913.3930 | lwiener@ackermanco.net

MELANIE GARLOCK OFFICE LEASING,
212.599.4442 | melanie.garlock@cushwake.com

PORTER HENRITZE OFFICE LEASING,
404.853.5255 | porter.henritze@cushwake.com